


Linkergevel



Workingtype D2:



Woning

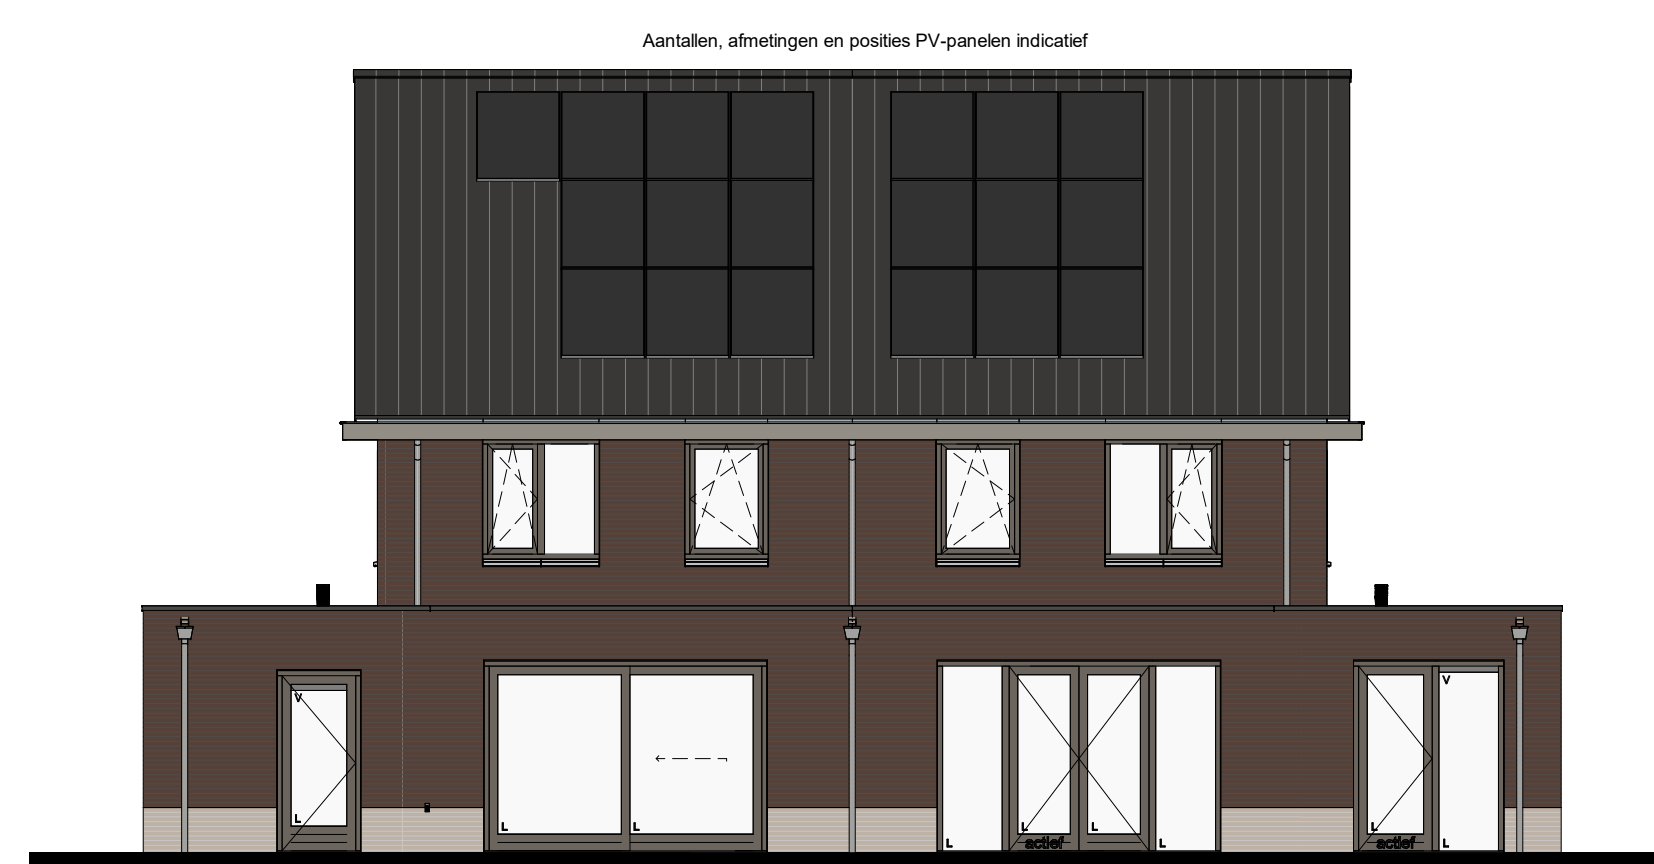


Achtergeve



Woringtype D2



Woringtype D2

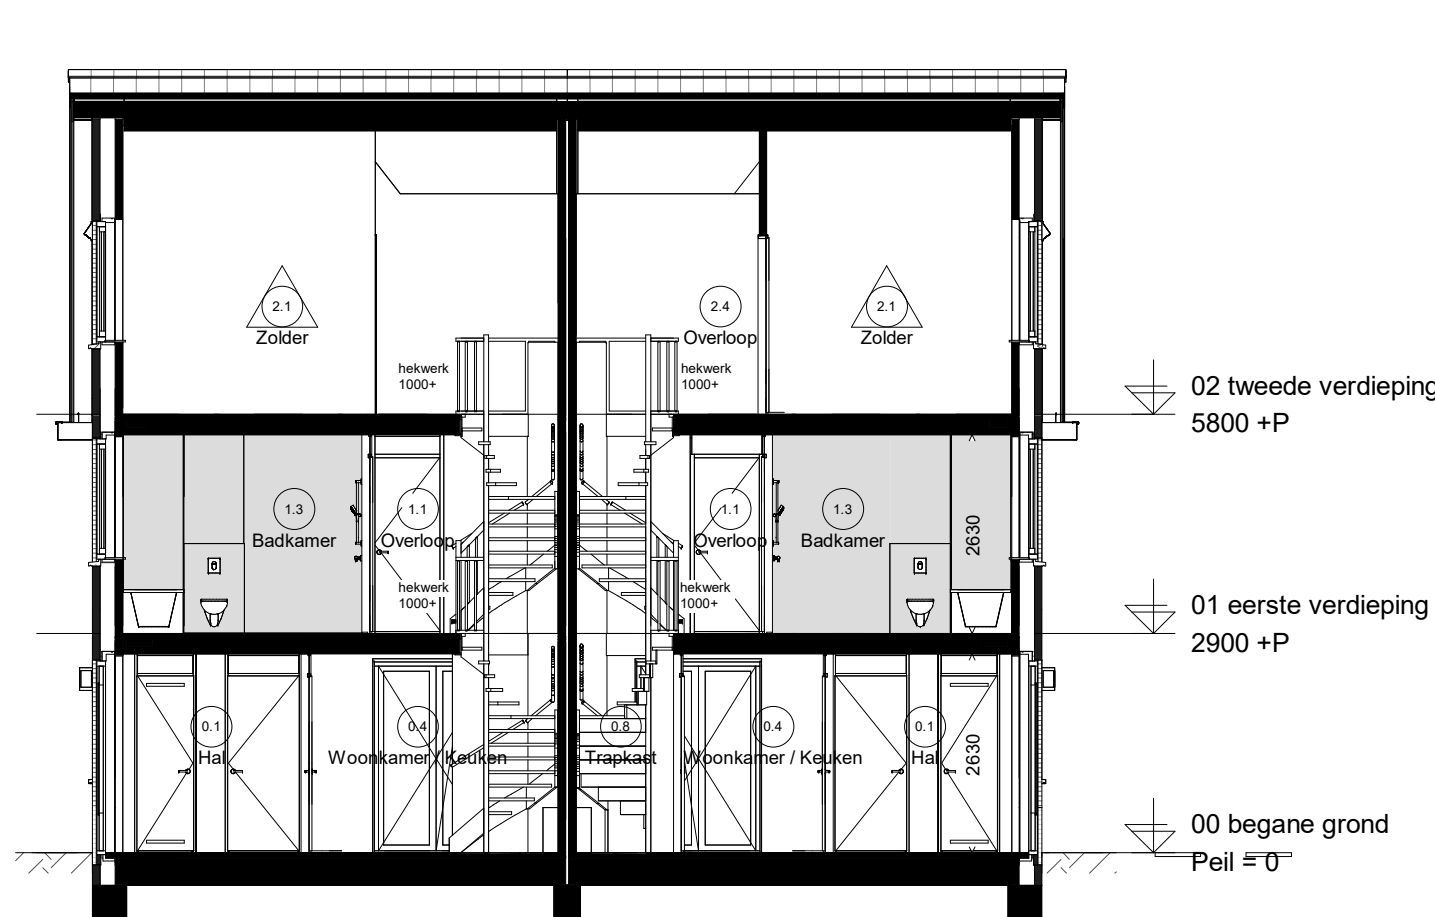

Doorsnede D23.4



Woningtype D38



Woningtype D3a

Nestkasten	kozijnen
Gierzwaluw en/of huismuskast	V Verdielrooster
Viermuskast	L Letselveilg
	B Brandveilg

